



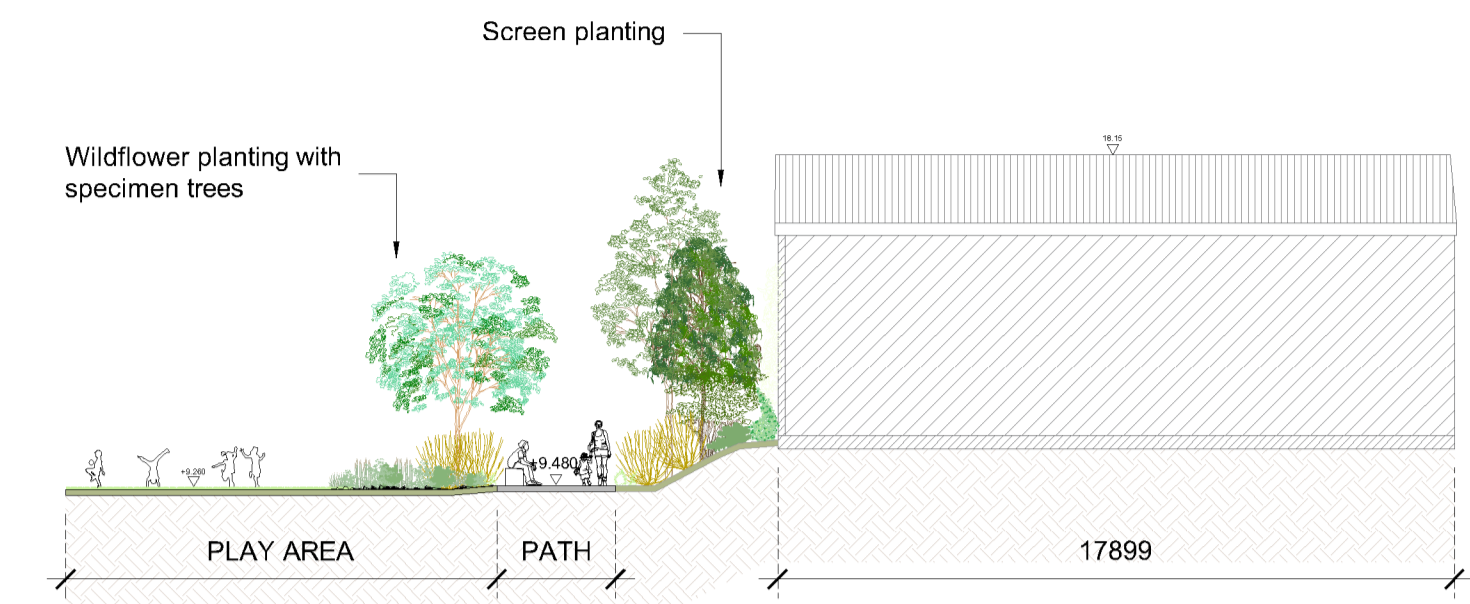


SECTION AA SCALE 1:200

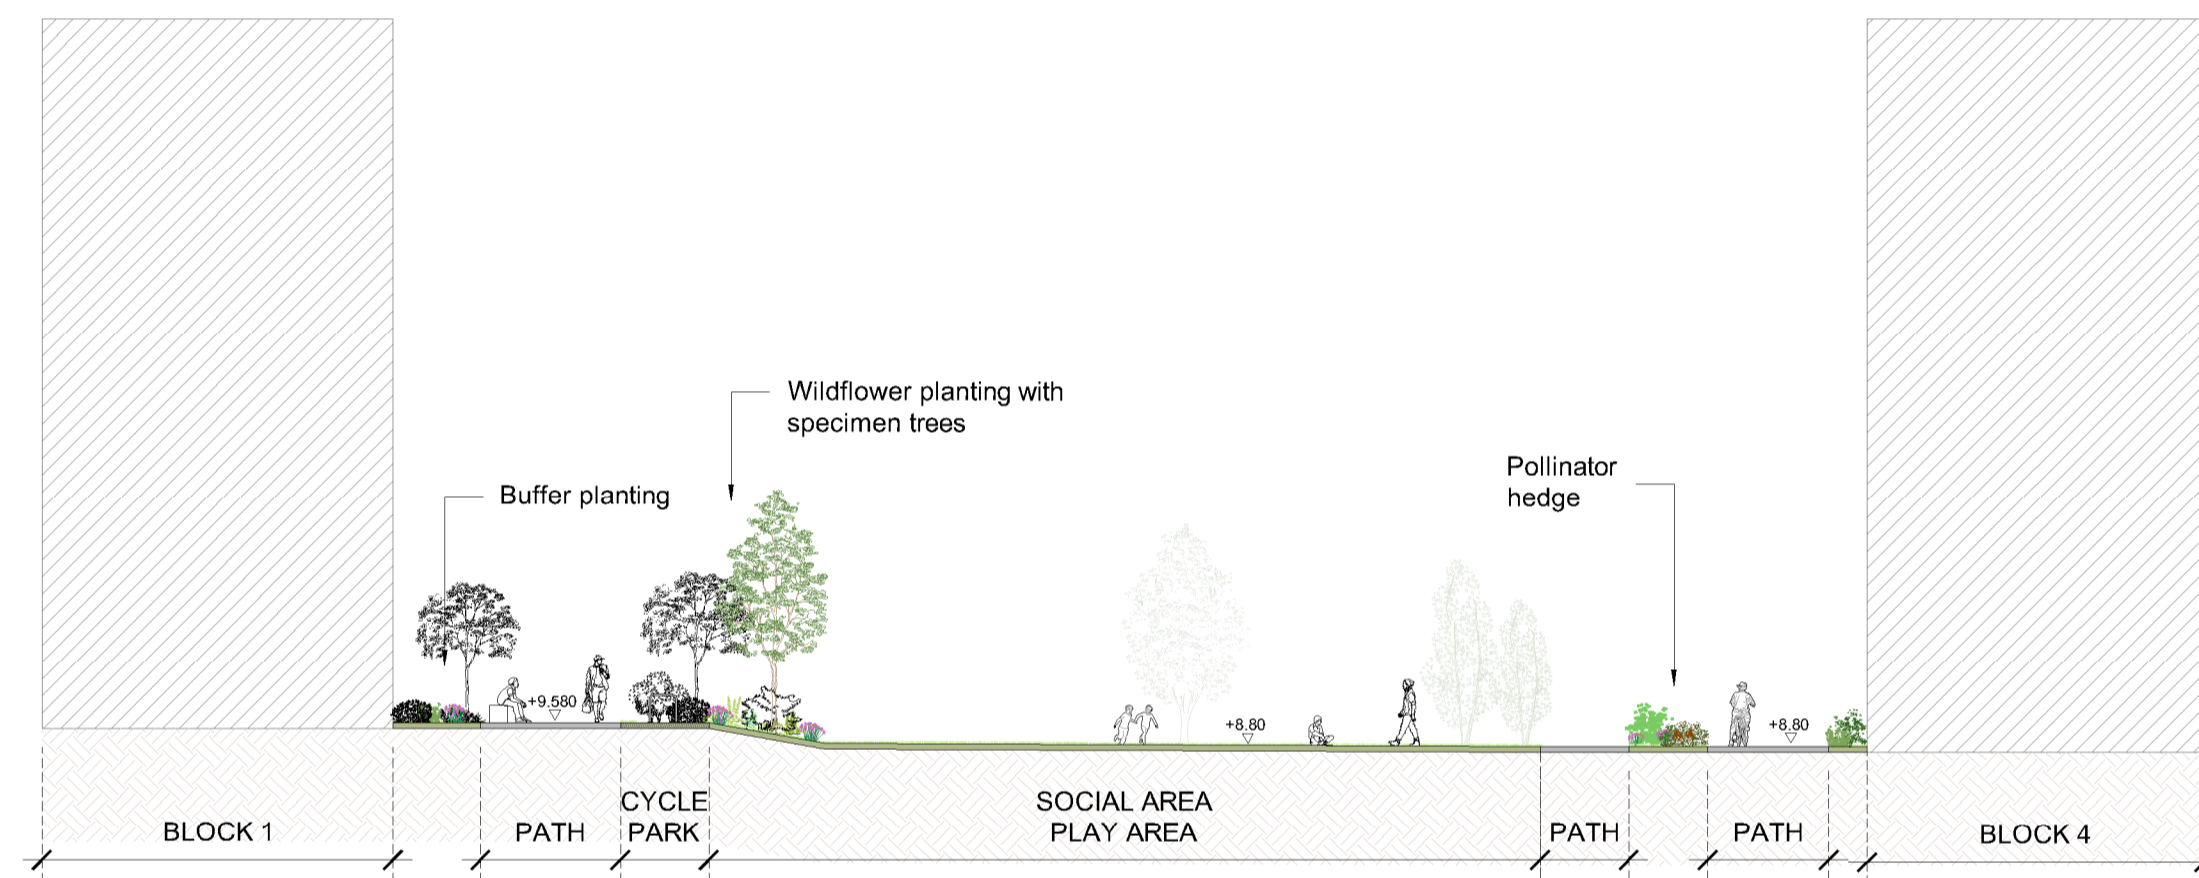


SECTION BB SCALE 1:200



SECTION CC SCALE 1:200

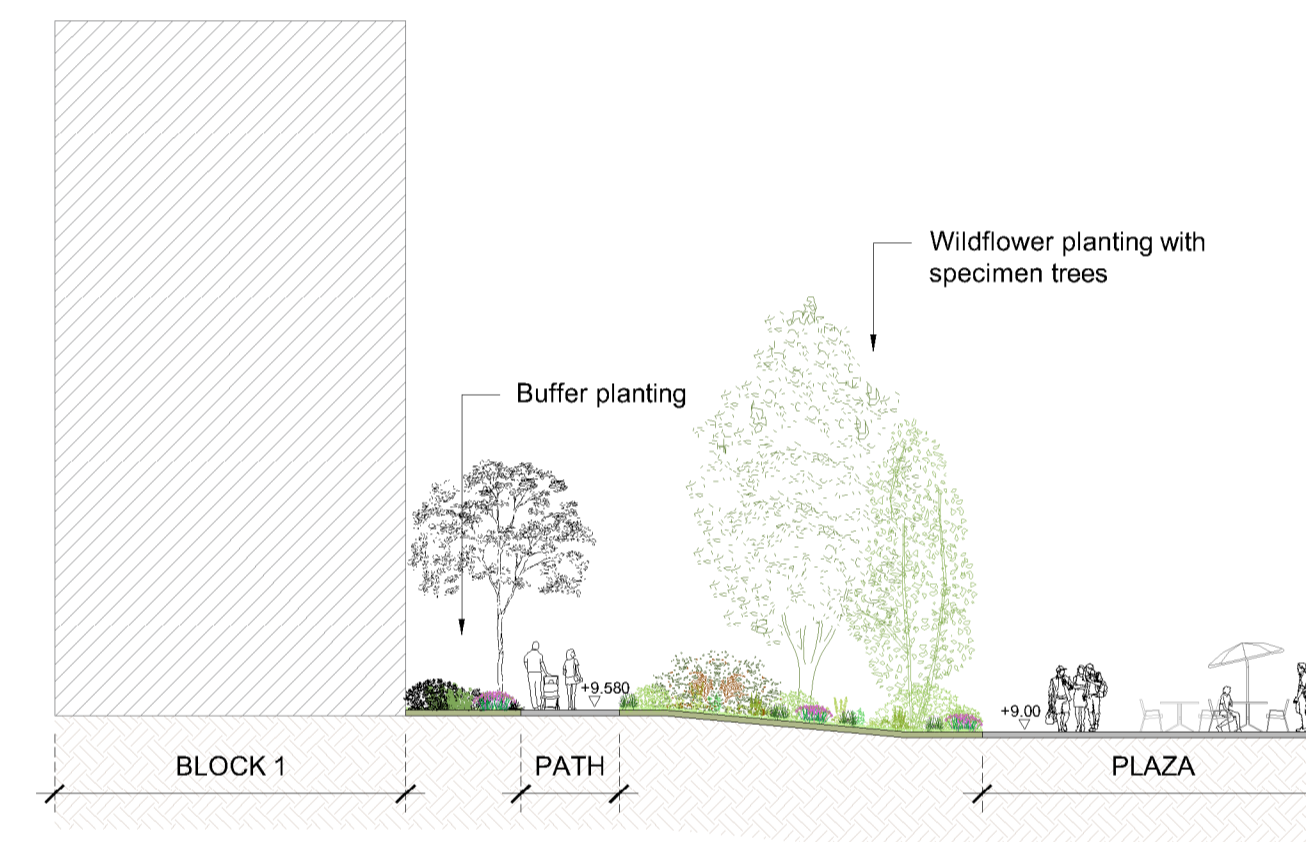

SECTION DD SCALE 1:200

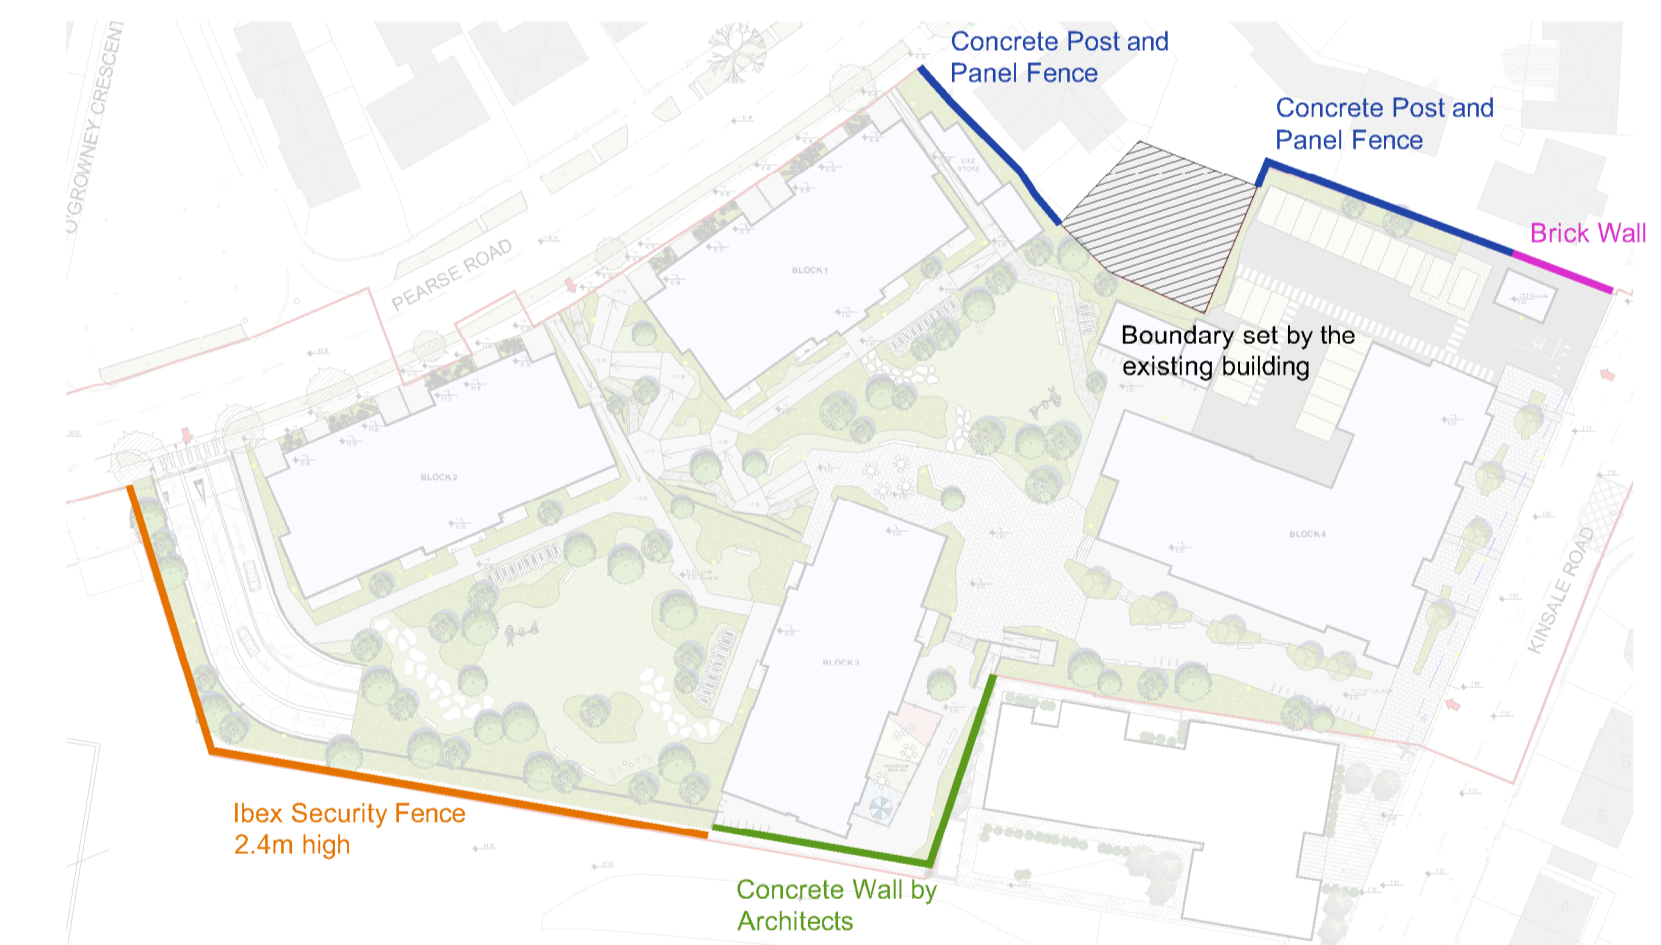


NOTE: THIS DRAWING IS INTENDED FOR THE PURPOSE OF MAKING A PLANNING APPLICATION AND MAY NOT BE USED FOR ANY OTHER PURPOSE.

00 04/04/2025 FOR PLANNING

CUNNANE STRATTON REYNOLDS
LAND PLANNING & DESIGN


CORK OFFICE
COPLEY HALL, COTTERS STREET, CORK
TEL: 021 498 9224 FAX: 021 496 9012
EMAIL: corkinfo@csriandplan.ie

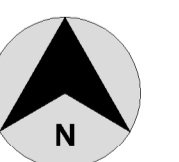


PROJECT:
FORMER VITA CORTEX SITE
KINSALE ROAD
CO. CORK

DRAWING:
CHECKED:
SECTIONS

DATE: APRIL 2025
SCALE: 1:200 @ A1
DRAWN: BL
CHECKED: DJ
DRAWING NO:
CTG/2/XX/XX/00/DR/CSR/LA/201

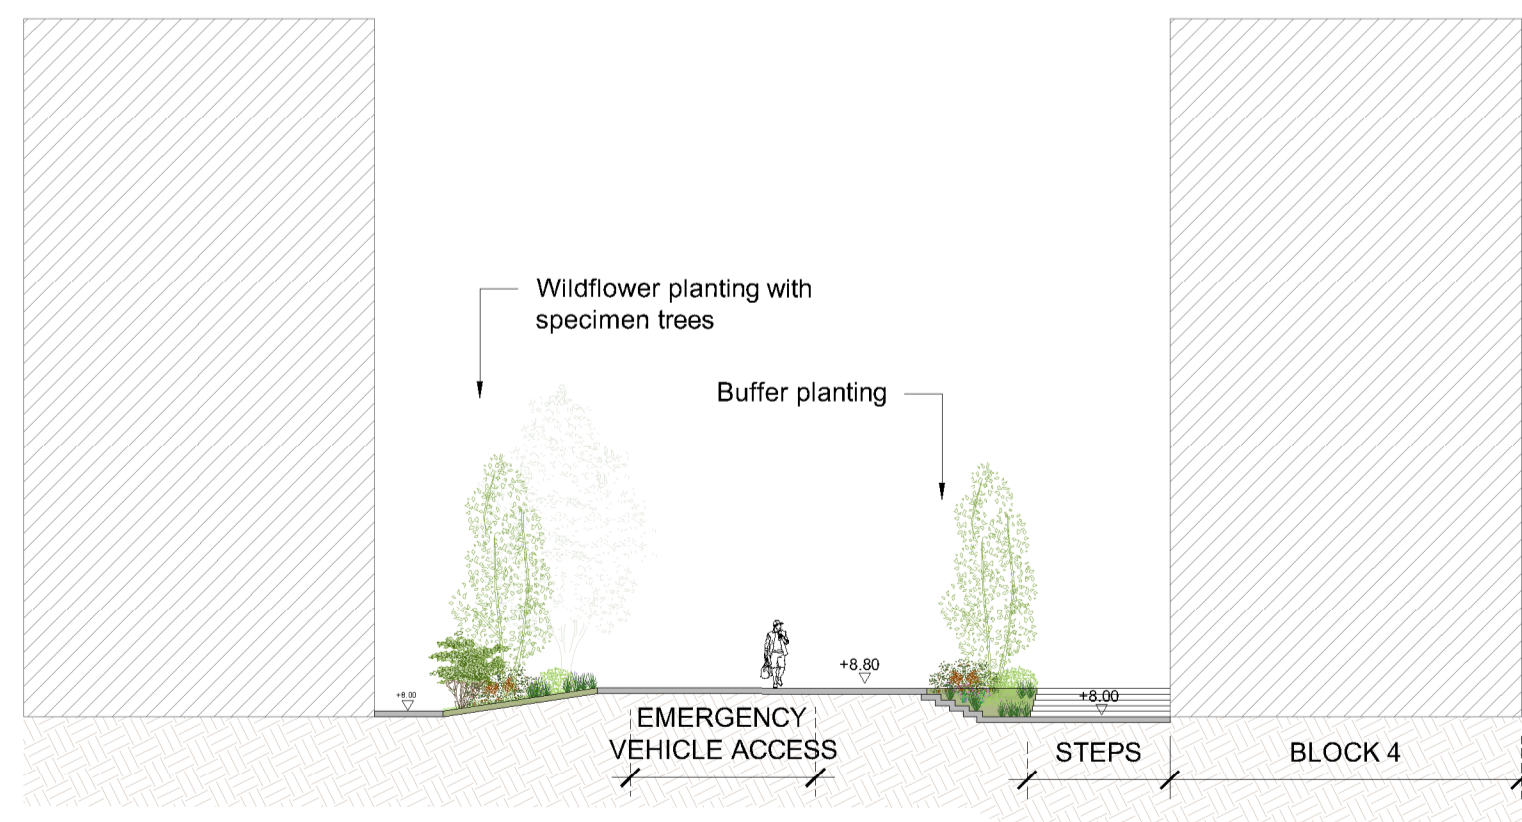

SECTION EE SCALE 1:200

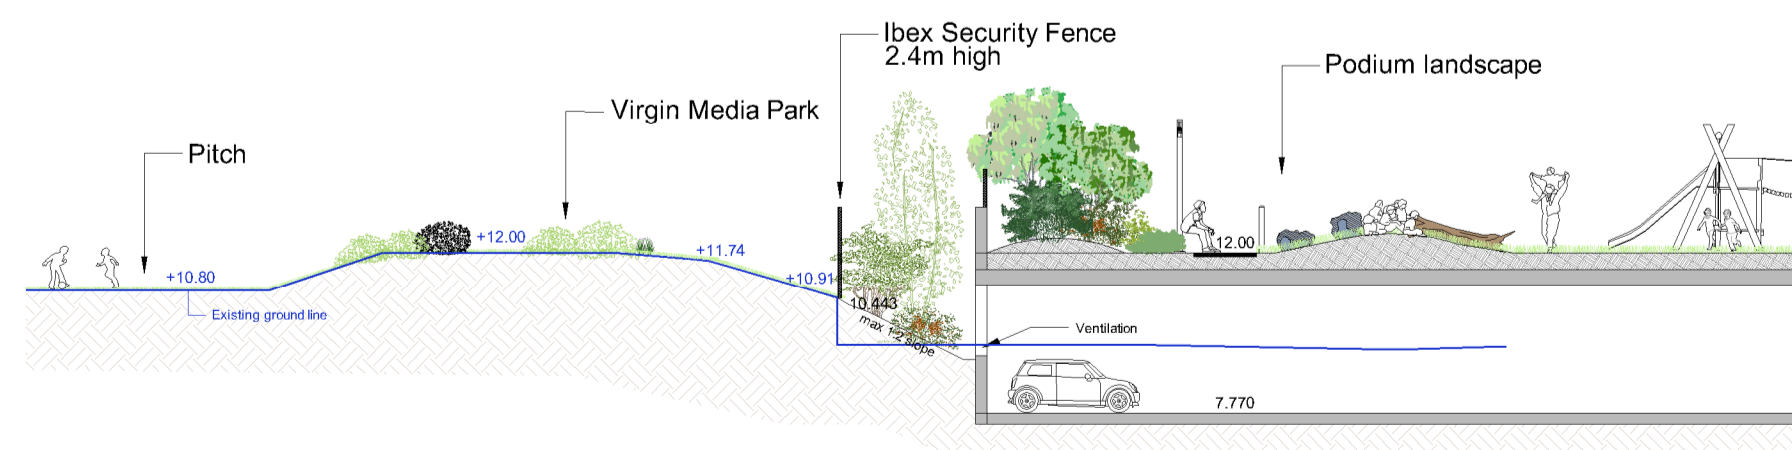

SECTION FF SCALE 1:200