




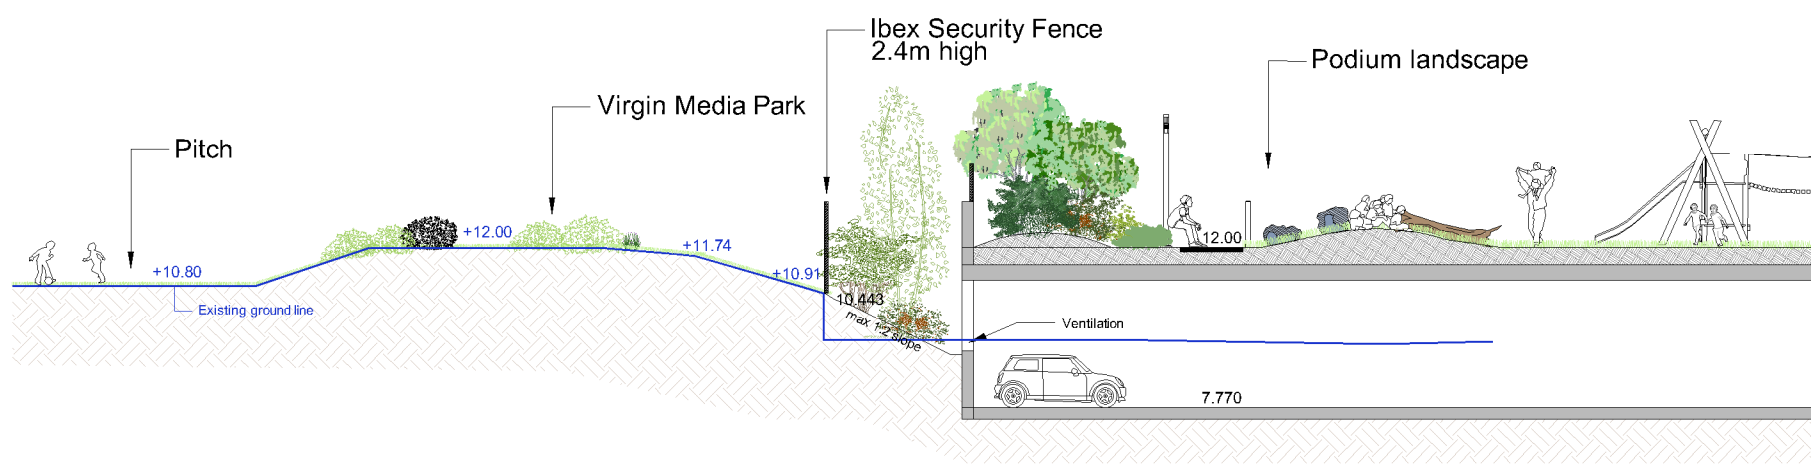


SECTION FF SCALE 1:200

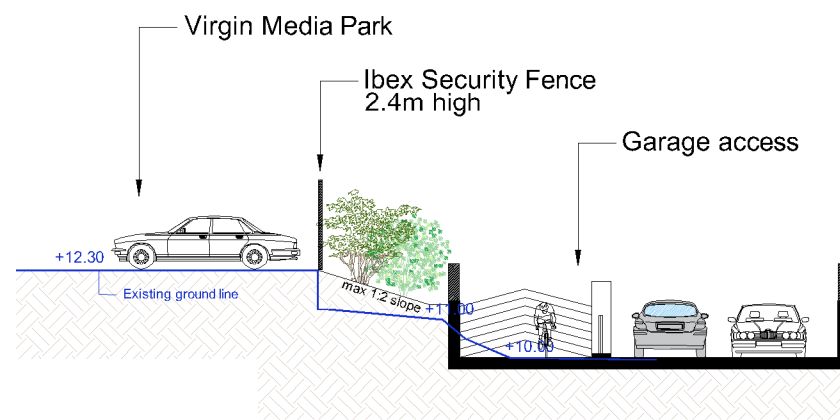


SECTION GG SCALE 1:200

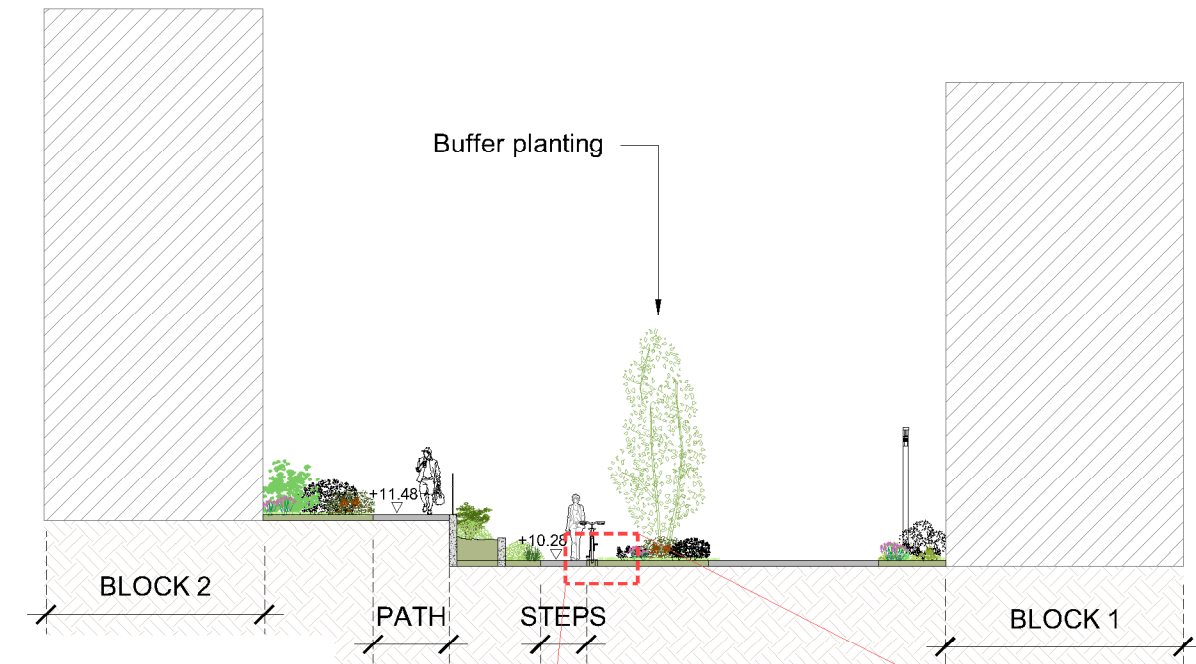


SECTION HH SCALE 1:200

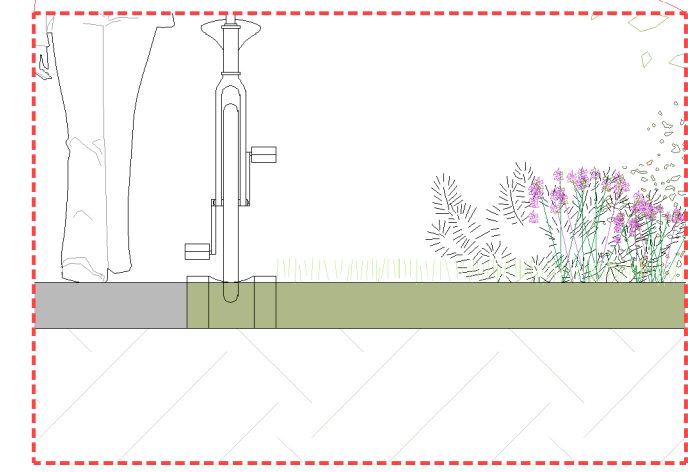


CYCLE WHEEL RAMP SCALE 1:25

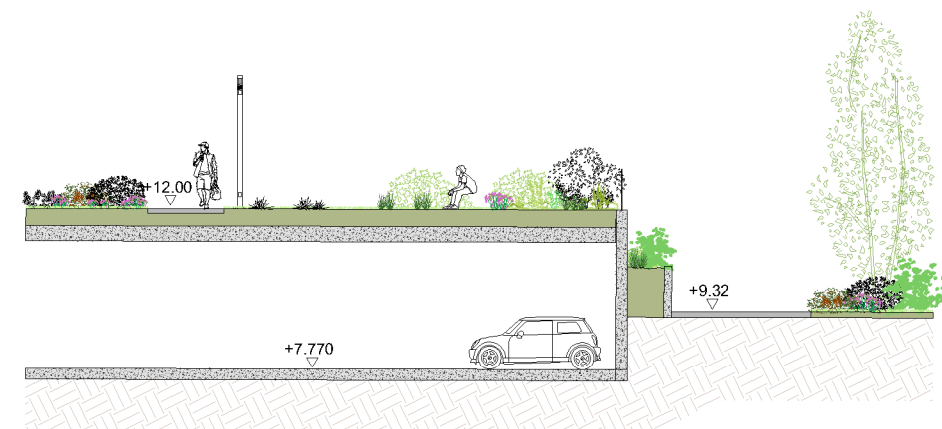

SECTION II SCALE 1:200

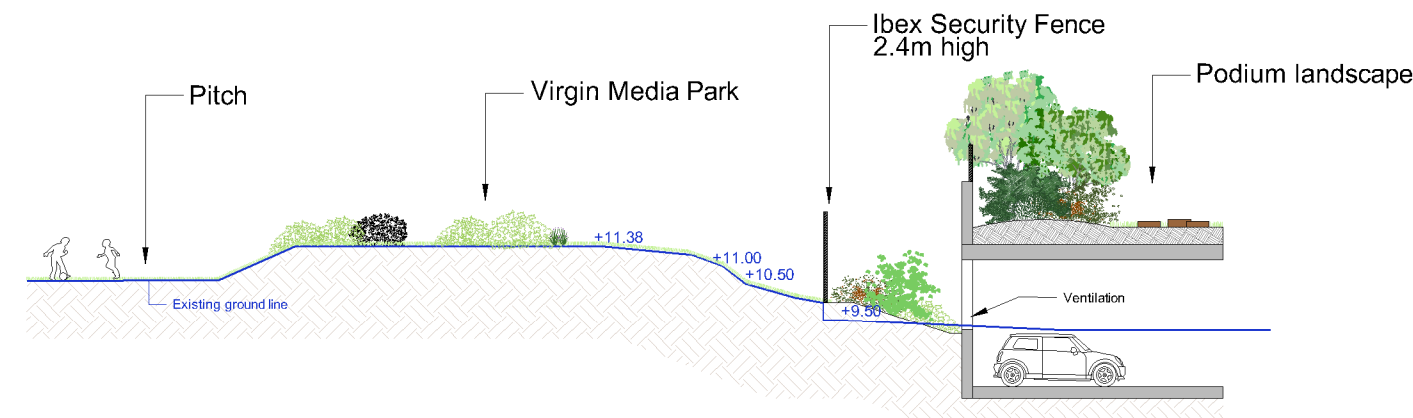

SECTION JJ SCALE 1:200

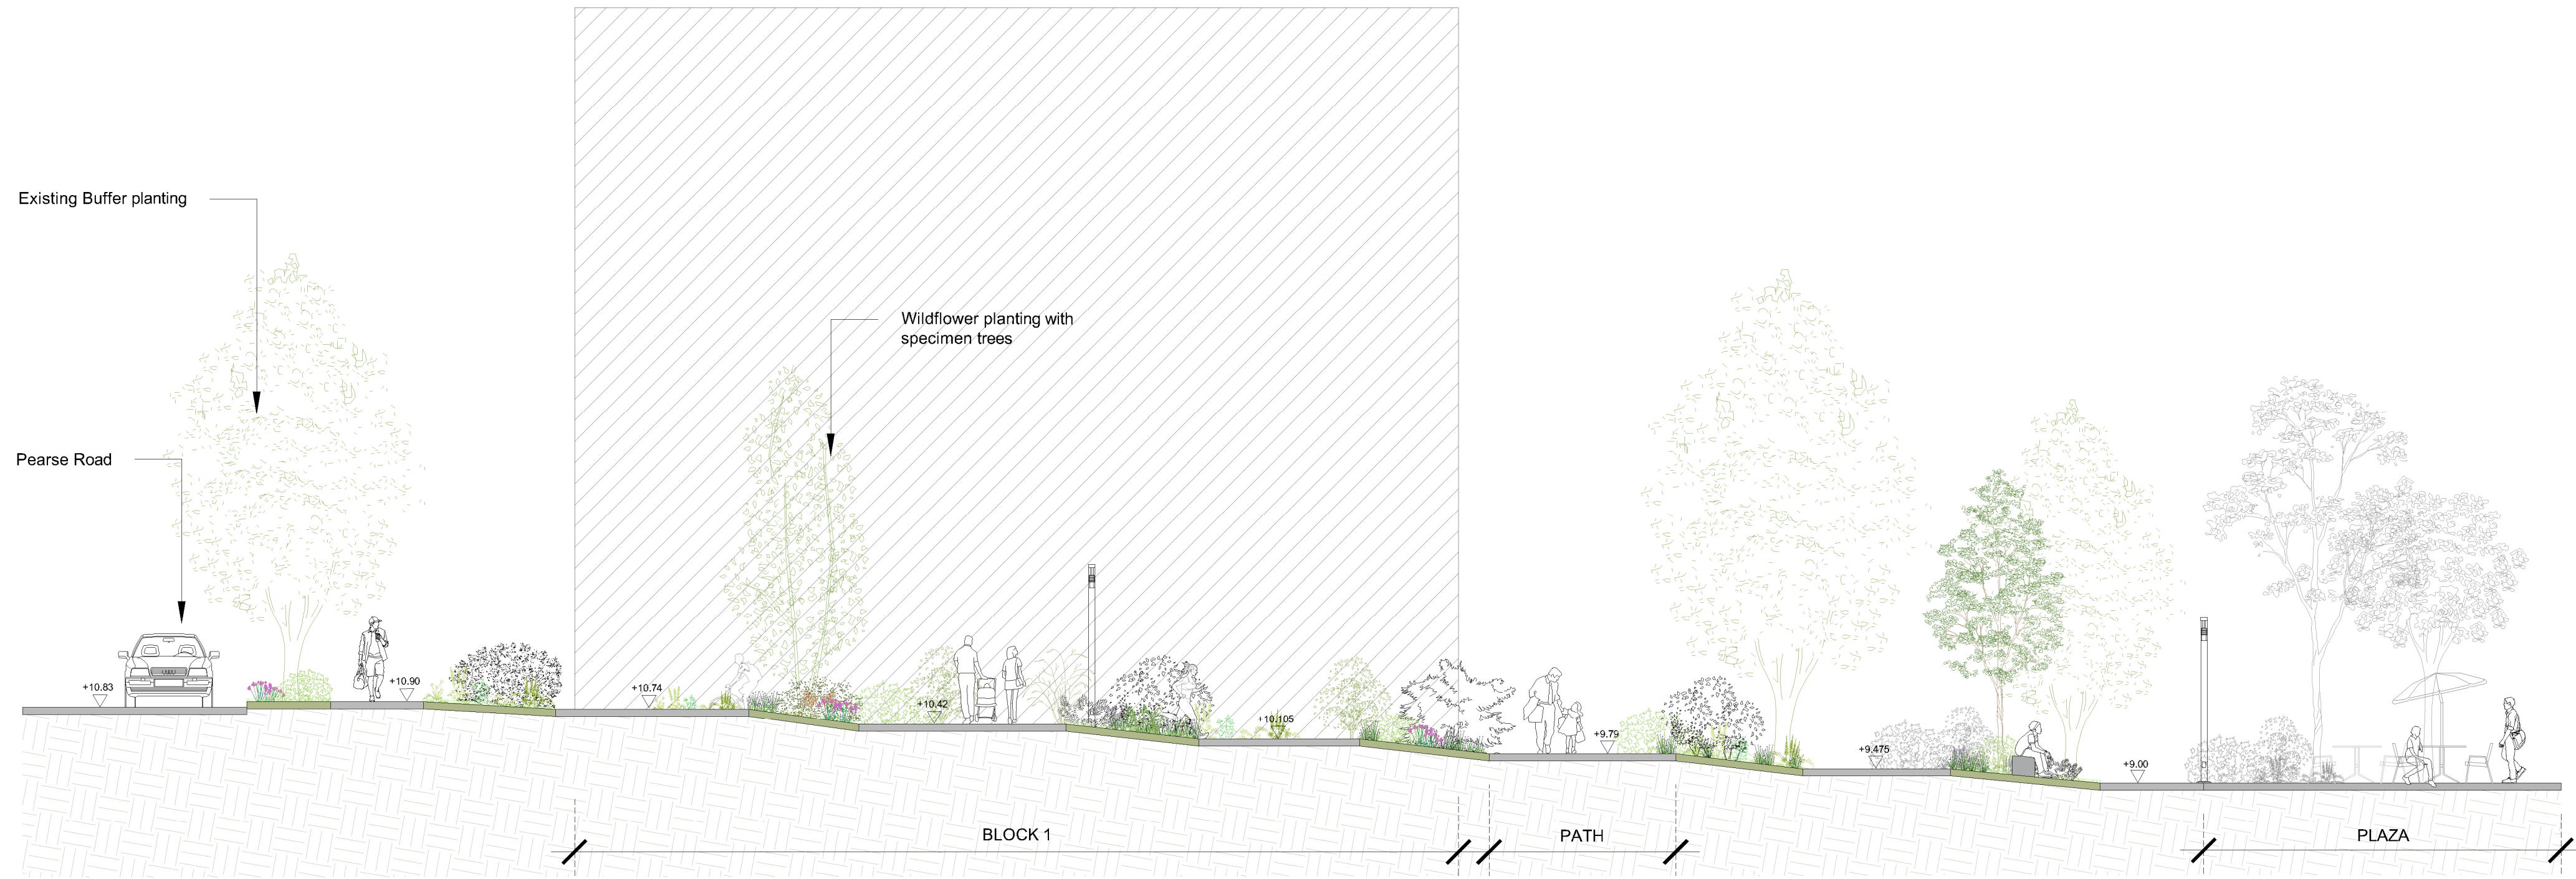


SECTION KK SCALE 1:100

NOTE: THIS DRAWING IS INTENDED FOR THE PURPOSE OF MAKING A PLANNING APPLICATION AND MAY NOT BE USED FOR ANY OTHER PURPOSE.

00 04/04/2025 FOR PLANNING

CUNNANE STRATTON REYNOLDS
LAND PLANNING & DESIGN

CORK OFFICE
COPLEY HALL COTTERS STREET CORK
TEL 021 498 9224 FAX 021 496 9012
EMAIL corkinfo@csriandplan.ie

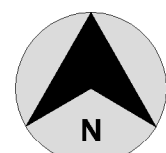

PROJECT:	DATE:	APRIL 2025
FORMER VITA CORTEX SITE KINSALE ROAD CO. CORK	SCALE:	1:200 @ A1
DRAWING:	DRAWN:	BL
SECTIONS	CHECKED:	DJ
	DRAWING NO:	CTC/2/XX/XX/00/DR/CSR/LA/202