


Blocks 2 North West Pearse Road Elevation



Block 2 South East Elevation



Block 2 South West Gable Elevation

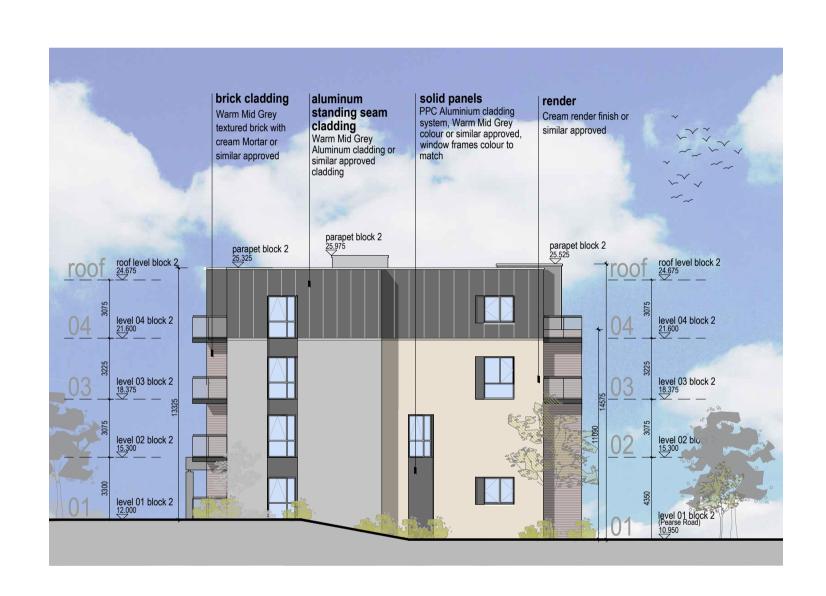


Block 2 North East Gable Elevation
1:200

## Reference images




**aluminum cladding**Warm Mid Grey standing seam Aluminum cladding or similar approved

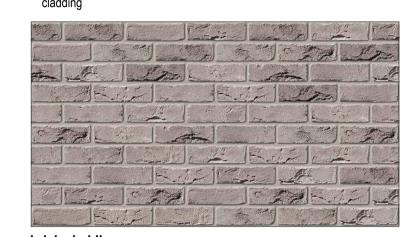

brick cladding

Warm Mid Grey Textured Brick with Light cream Mortar or similar approved

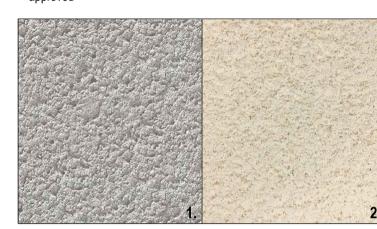


render1. Light warm grey render or similar approved2. Cream render or similar approved



solid panels

PPC Aluminium cladding system, Mid Grey colour or similar approved, window frames colour to match

Landscape for design and details refer to CSR Landscape Drawings

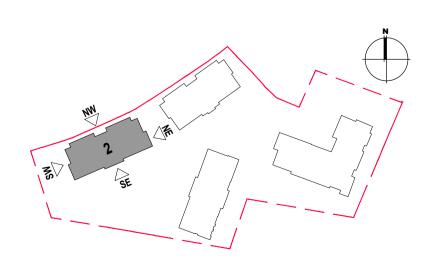

## **Block 2 Elevations**

Notes	Issue Status		o. Date	Revision	Initials	Project
Copyright Reserved     Work to figured dimensions only. Do not scale drawing.     The contractor is responsible for checking all levels and dimensions on site and shall refer all discrepancies to the Architect     Where appropriate, for details of r.c. structure, or mechanical and electrical details, see Engineers drawings     Proprietary items shall be fixed in strict accordance with manufacturers instructions.	Progress	E	02.04.2025	General update to Elevations	AB	
	Planning Application		•			
	Fire Cert					
	Disability Cert					Drawing Title
	Tender					
6. Sizes of proprietory items shall be checked with manufacturer	Construction					Stage
The contractor shall be respectible for the coordination of structure finishes and contract	As Built					Pla
7. The contractor shall be responsible for the coordination of structure, limitines and services.	Information Only					Project Cod
						6284

AB AB		Kinsale Road LRD										
	-	Drawing Title	Block 2 Ele	vations								<b>L</b> La de verbite etc
		Stage Planning	1:200	@A1		Dr	awn MC	Apo	AB	Date 25:0	09:24	<b>bkd</b> architects
		Project Code 6284	job KRC	origin RKD	zone	level	71	dis - Δ -	sheet no.	status P3 4	rev F	2ND FLOOR EUROPA HOUSE, HARCOURT CENTRE, HARCOURT ST, DUBLIN 02, D02 WR20, IRELAND - EMAIL:ARCHITECTURE@BKD.IE - PH:01 618 2400 - W: WWW.BKD.IE