


KEY PLAN 1:1000

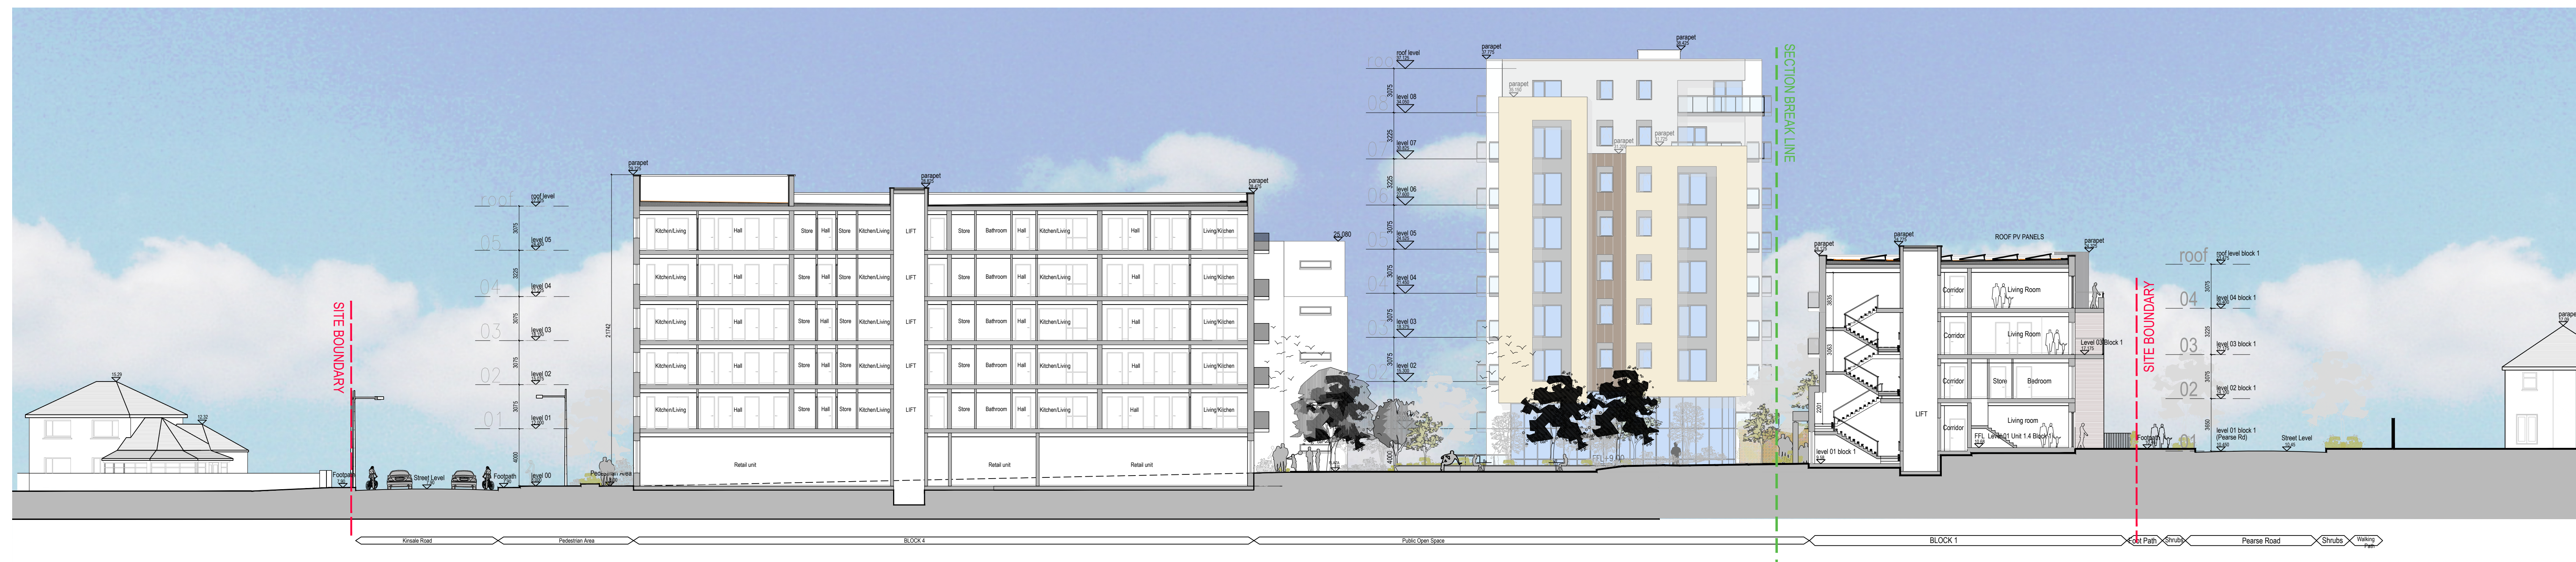

01 CONTIGUOUS SECTION A-A
1:200



02 CONTIGUOUS SECTION B-E
1:200

CONTIGUOUS SECTIONS

[illegible]